



EXIT

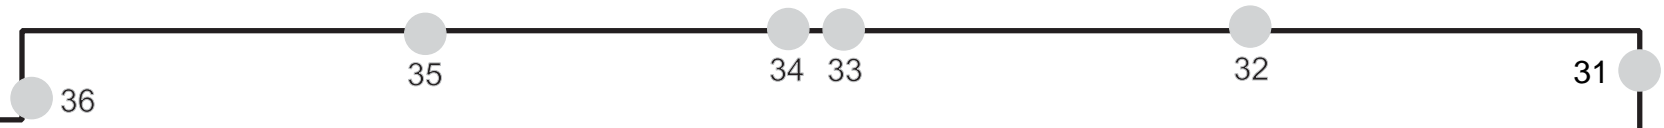


DIMMERS
MAX LOAD PER RACK - 32A
MAX TOTAL LOAD 60A



CONTROL ROOM

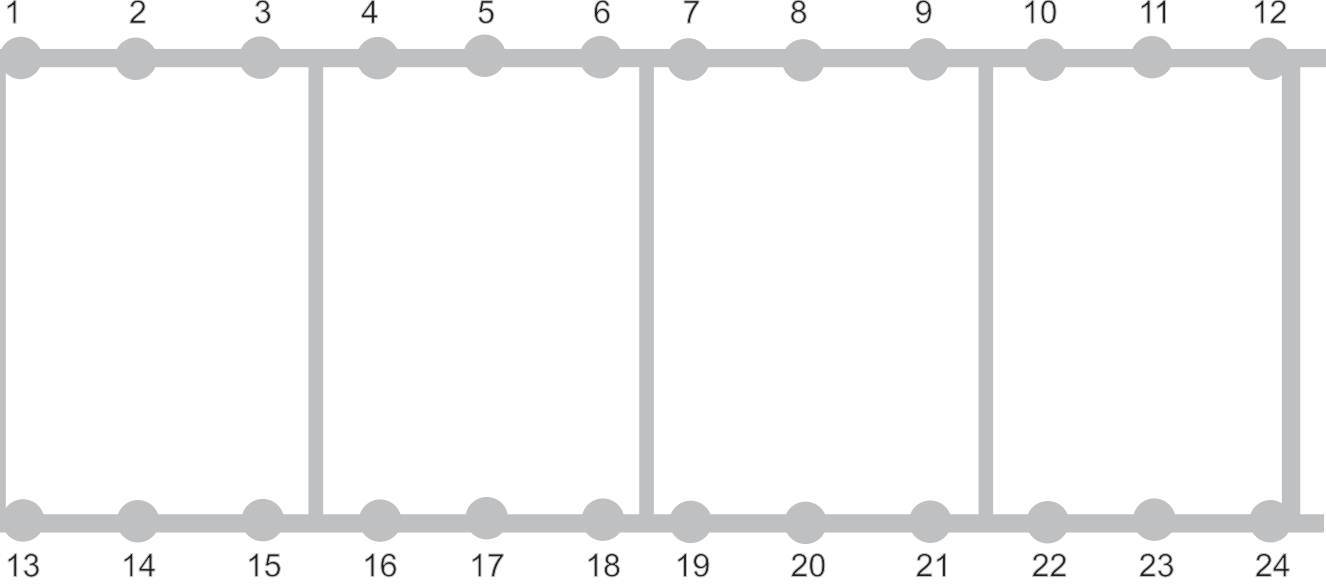

TO FOYER

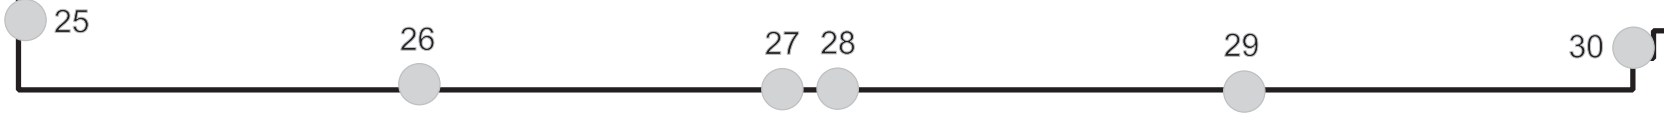

THORNLEA STUDIO 3 - TS3

SKETCH PLAN - LIGHTING CIRCUITS

NOT TO SCALE